



FLOOR PLAN

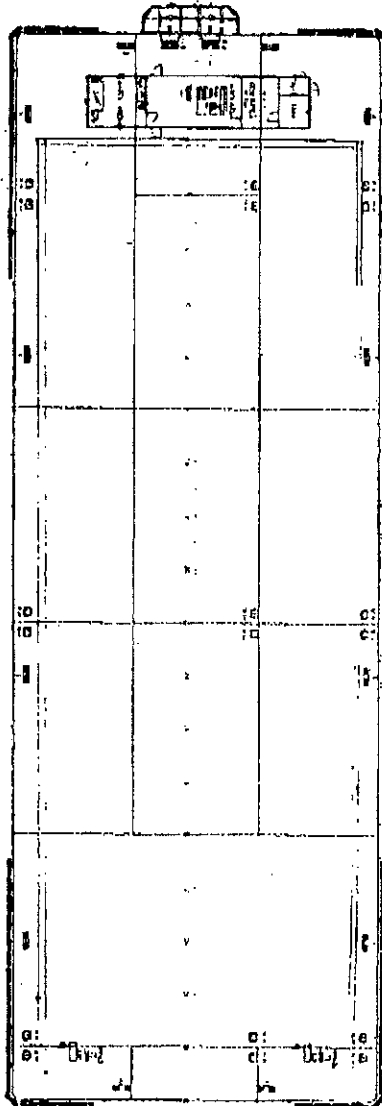

FLOOR PLAN

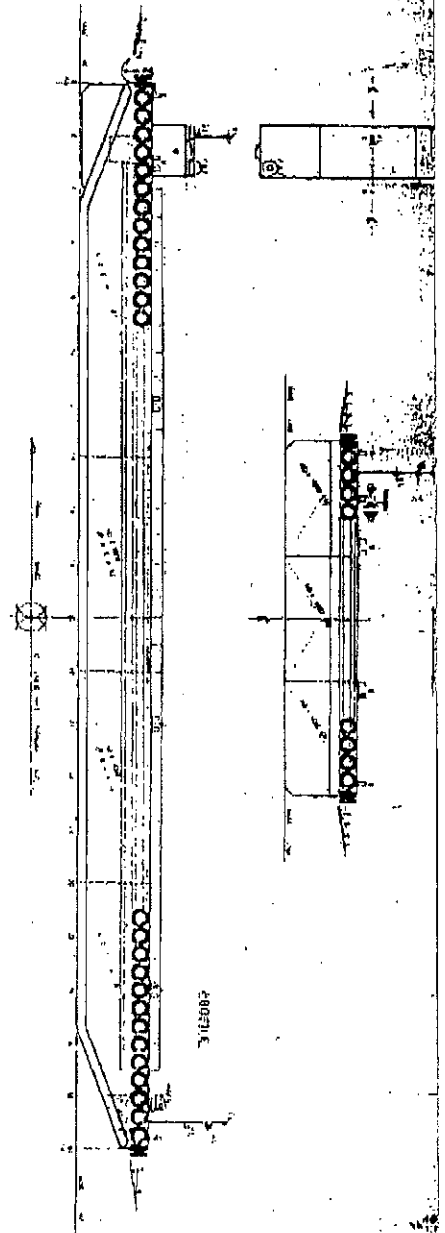

ELEVATION

GENERAL INFORMATION	
PROJECT NO.	1786
DATE	12/11/51
BY	J. H. [unclear]
CHECKED BY	[unclear]
APPROVED BY	[unclear]
GENERAL ARRANGEMENT	
SCALE	1/4" = 1'-0"
DATE	12/11/51
BY	J. H. [unclear]
CHECKED BY	[unclear]
APPROVED BY	[unclear]



NOTES:  
 1. SEE DRAWING NO. 1786-1 FOR DETAILS.  
 2. SEE DRAWING NO. 1786-2 FOR DETAILS.  
 3. SEE DRAWING NO. 1786-3 FOR DETAILS.  
 4. SEE DRAWING NO. 1786-4 FOR DETAILS.

REVISIONS: